


TO OVERPASS
GARDEN STATE PARKWAY
INTERCHANGE #136

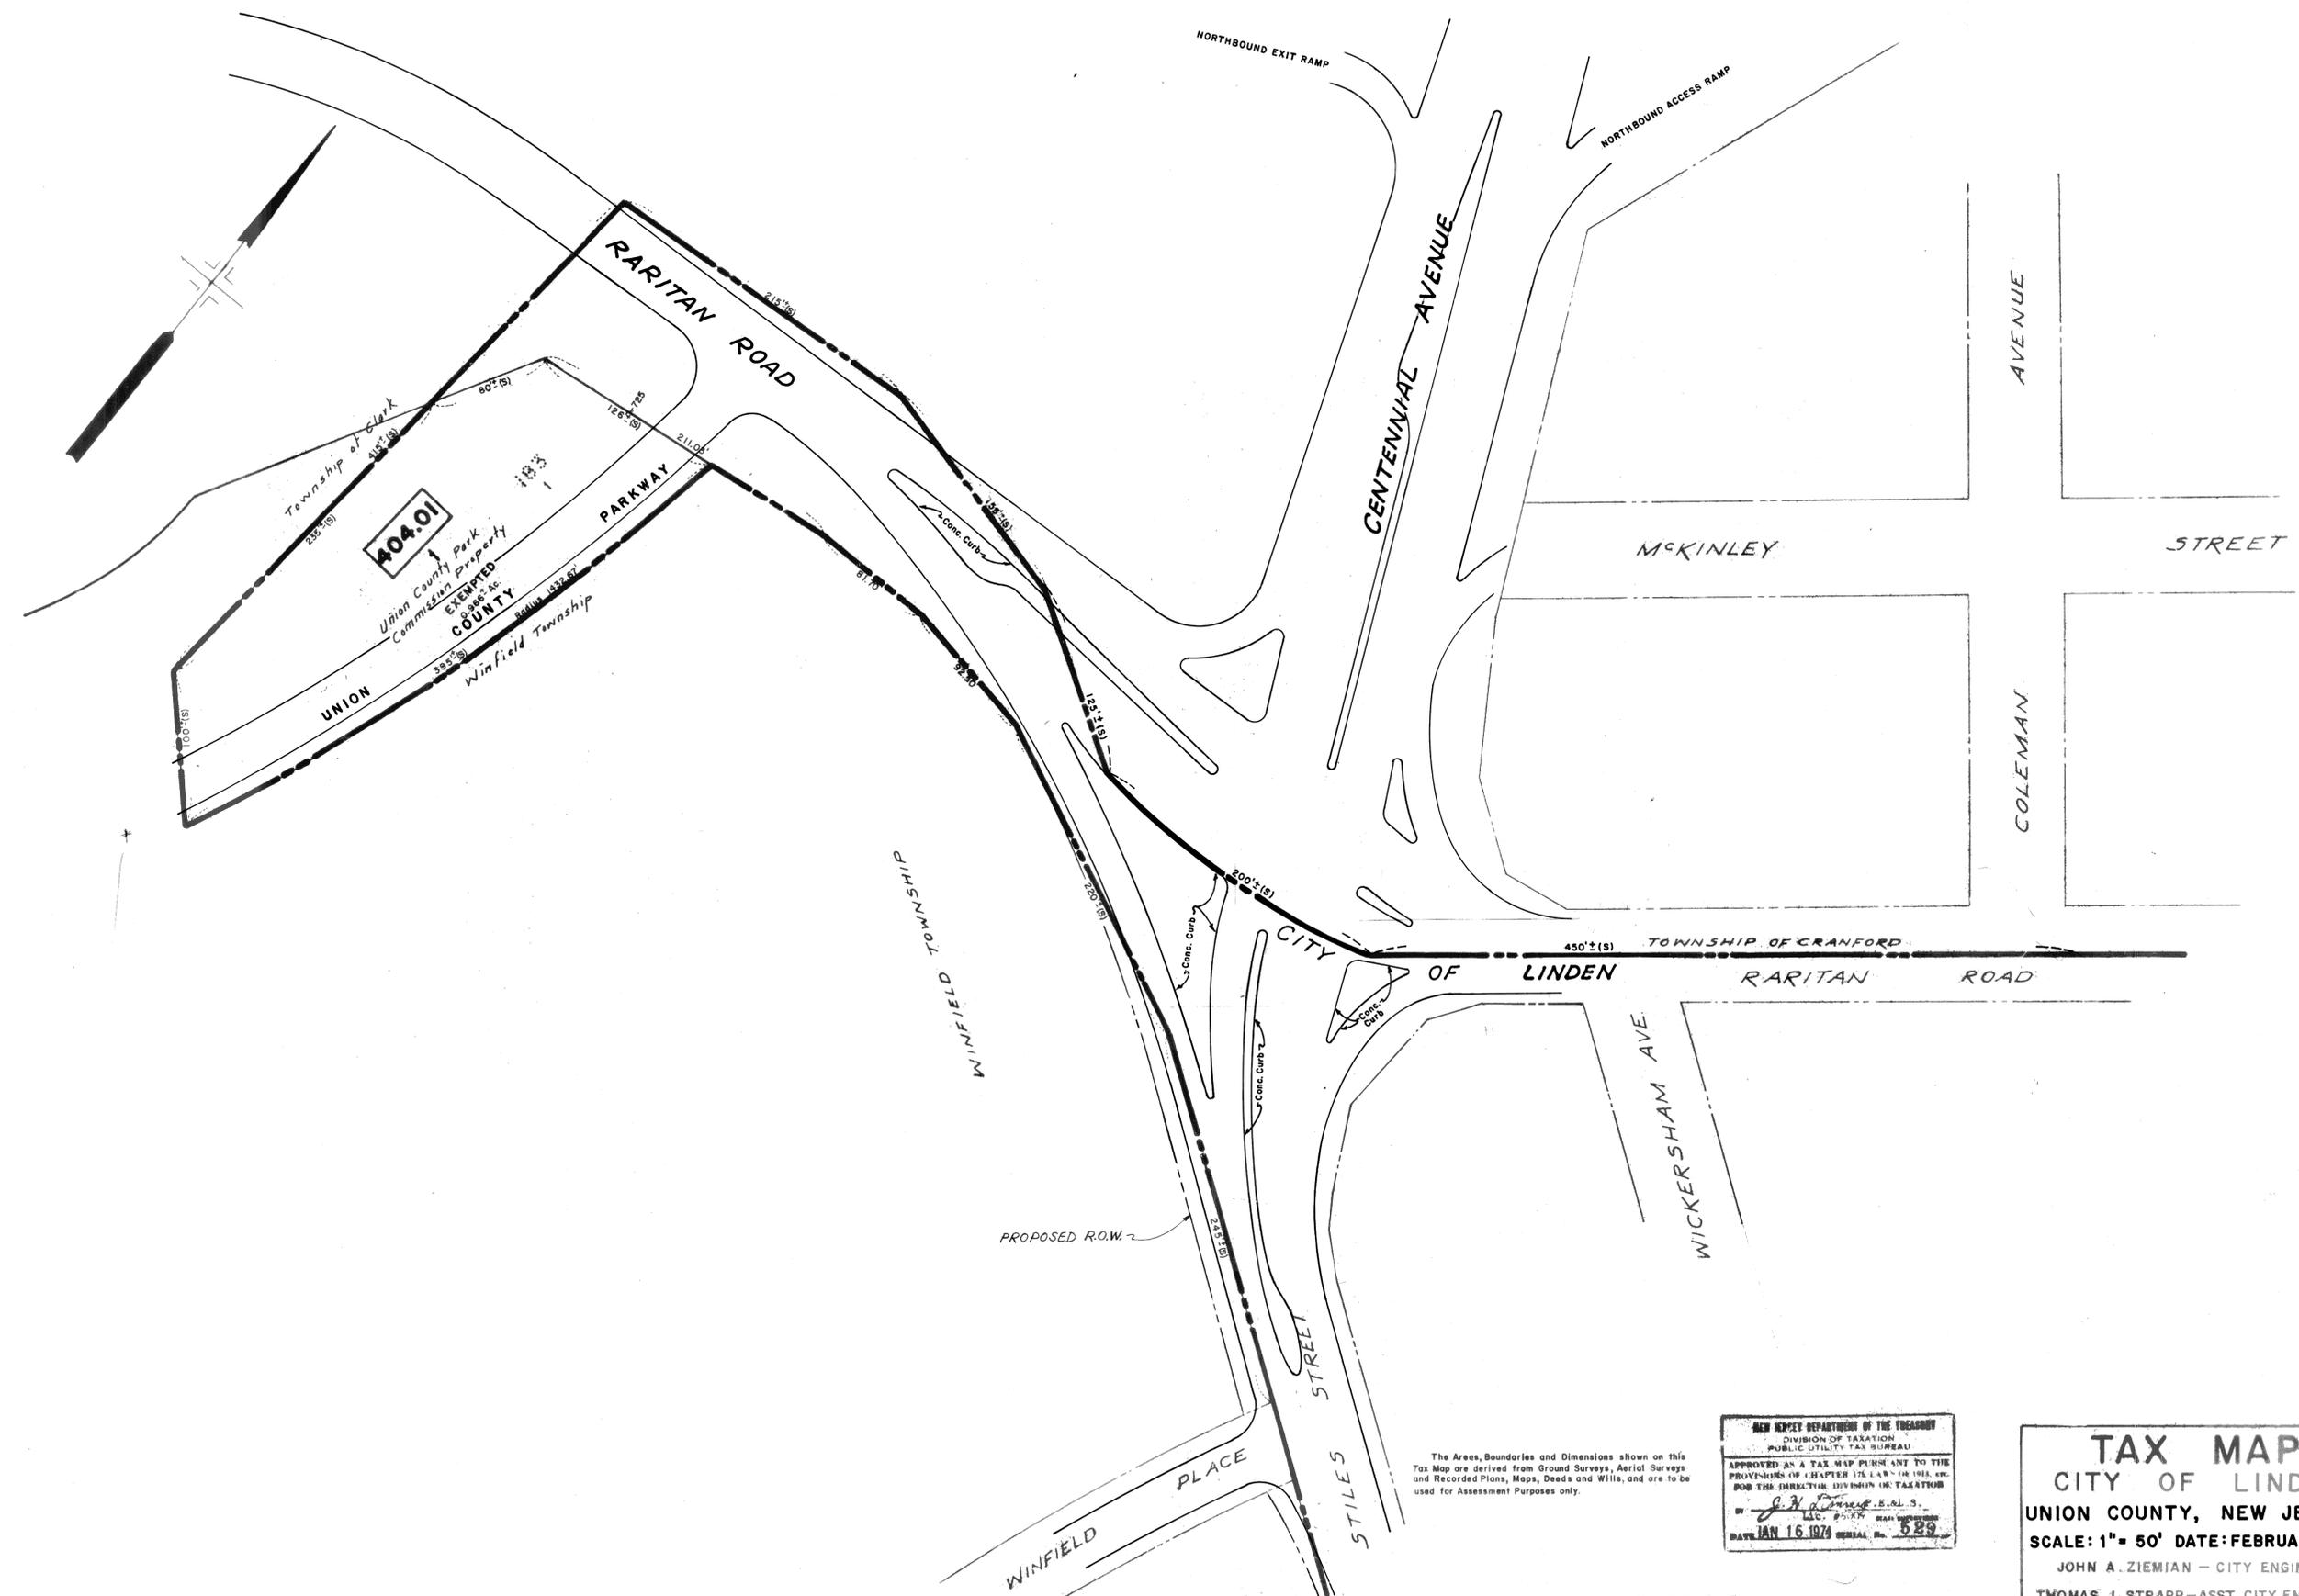

REV.	DATE	DESCRIPTION	BY

The Area, Boundaries and Dimensions shown on this Tax Map are derived from Ground Surveys, Aerial Surveys and Recorded Plans, Maps, Deeds and Wills, and are to be used for Assessment Purposes only.

NEW JERSEY DEPARTMENT OF THE TREASURY
DIVISION OF TAXATION
PUBLIC UTILITY TAX BUREAU
APPROVED AS A TAX MAP PURSUANT TO THE PROVISIONS OF CHAPTER 121, L.A.S. 1952, FOR THE DIRECTOR, DIVISION OF TAXATION
BY *[Signature]* E.S. 11-1-73
DATE: JAN. 16, 1973 SERIAL NO. 529

TAX MAP
CITY OF LINDEN
UNION COUNTY, NEW JERSEY
SCALE: 1" = 50' DATE: FEBRUARY 1973
JOHN A. ZIEMIAN - CITY ENGINEER
THOMAS J. STRAPP - ASST. CITY ENGINEER