
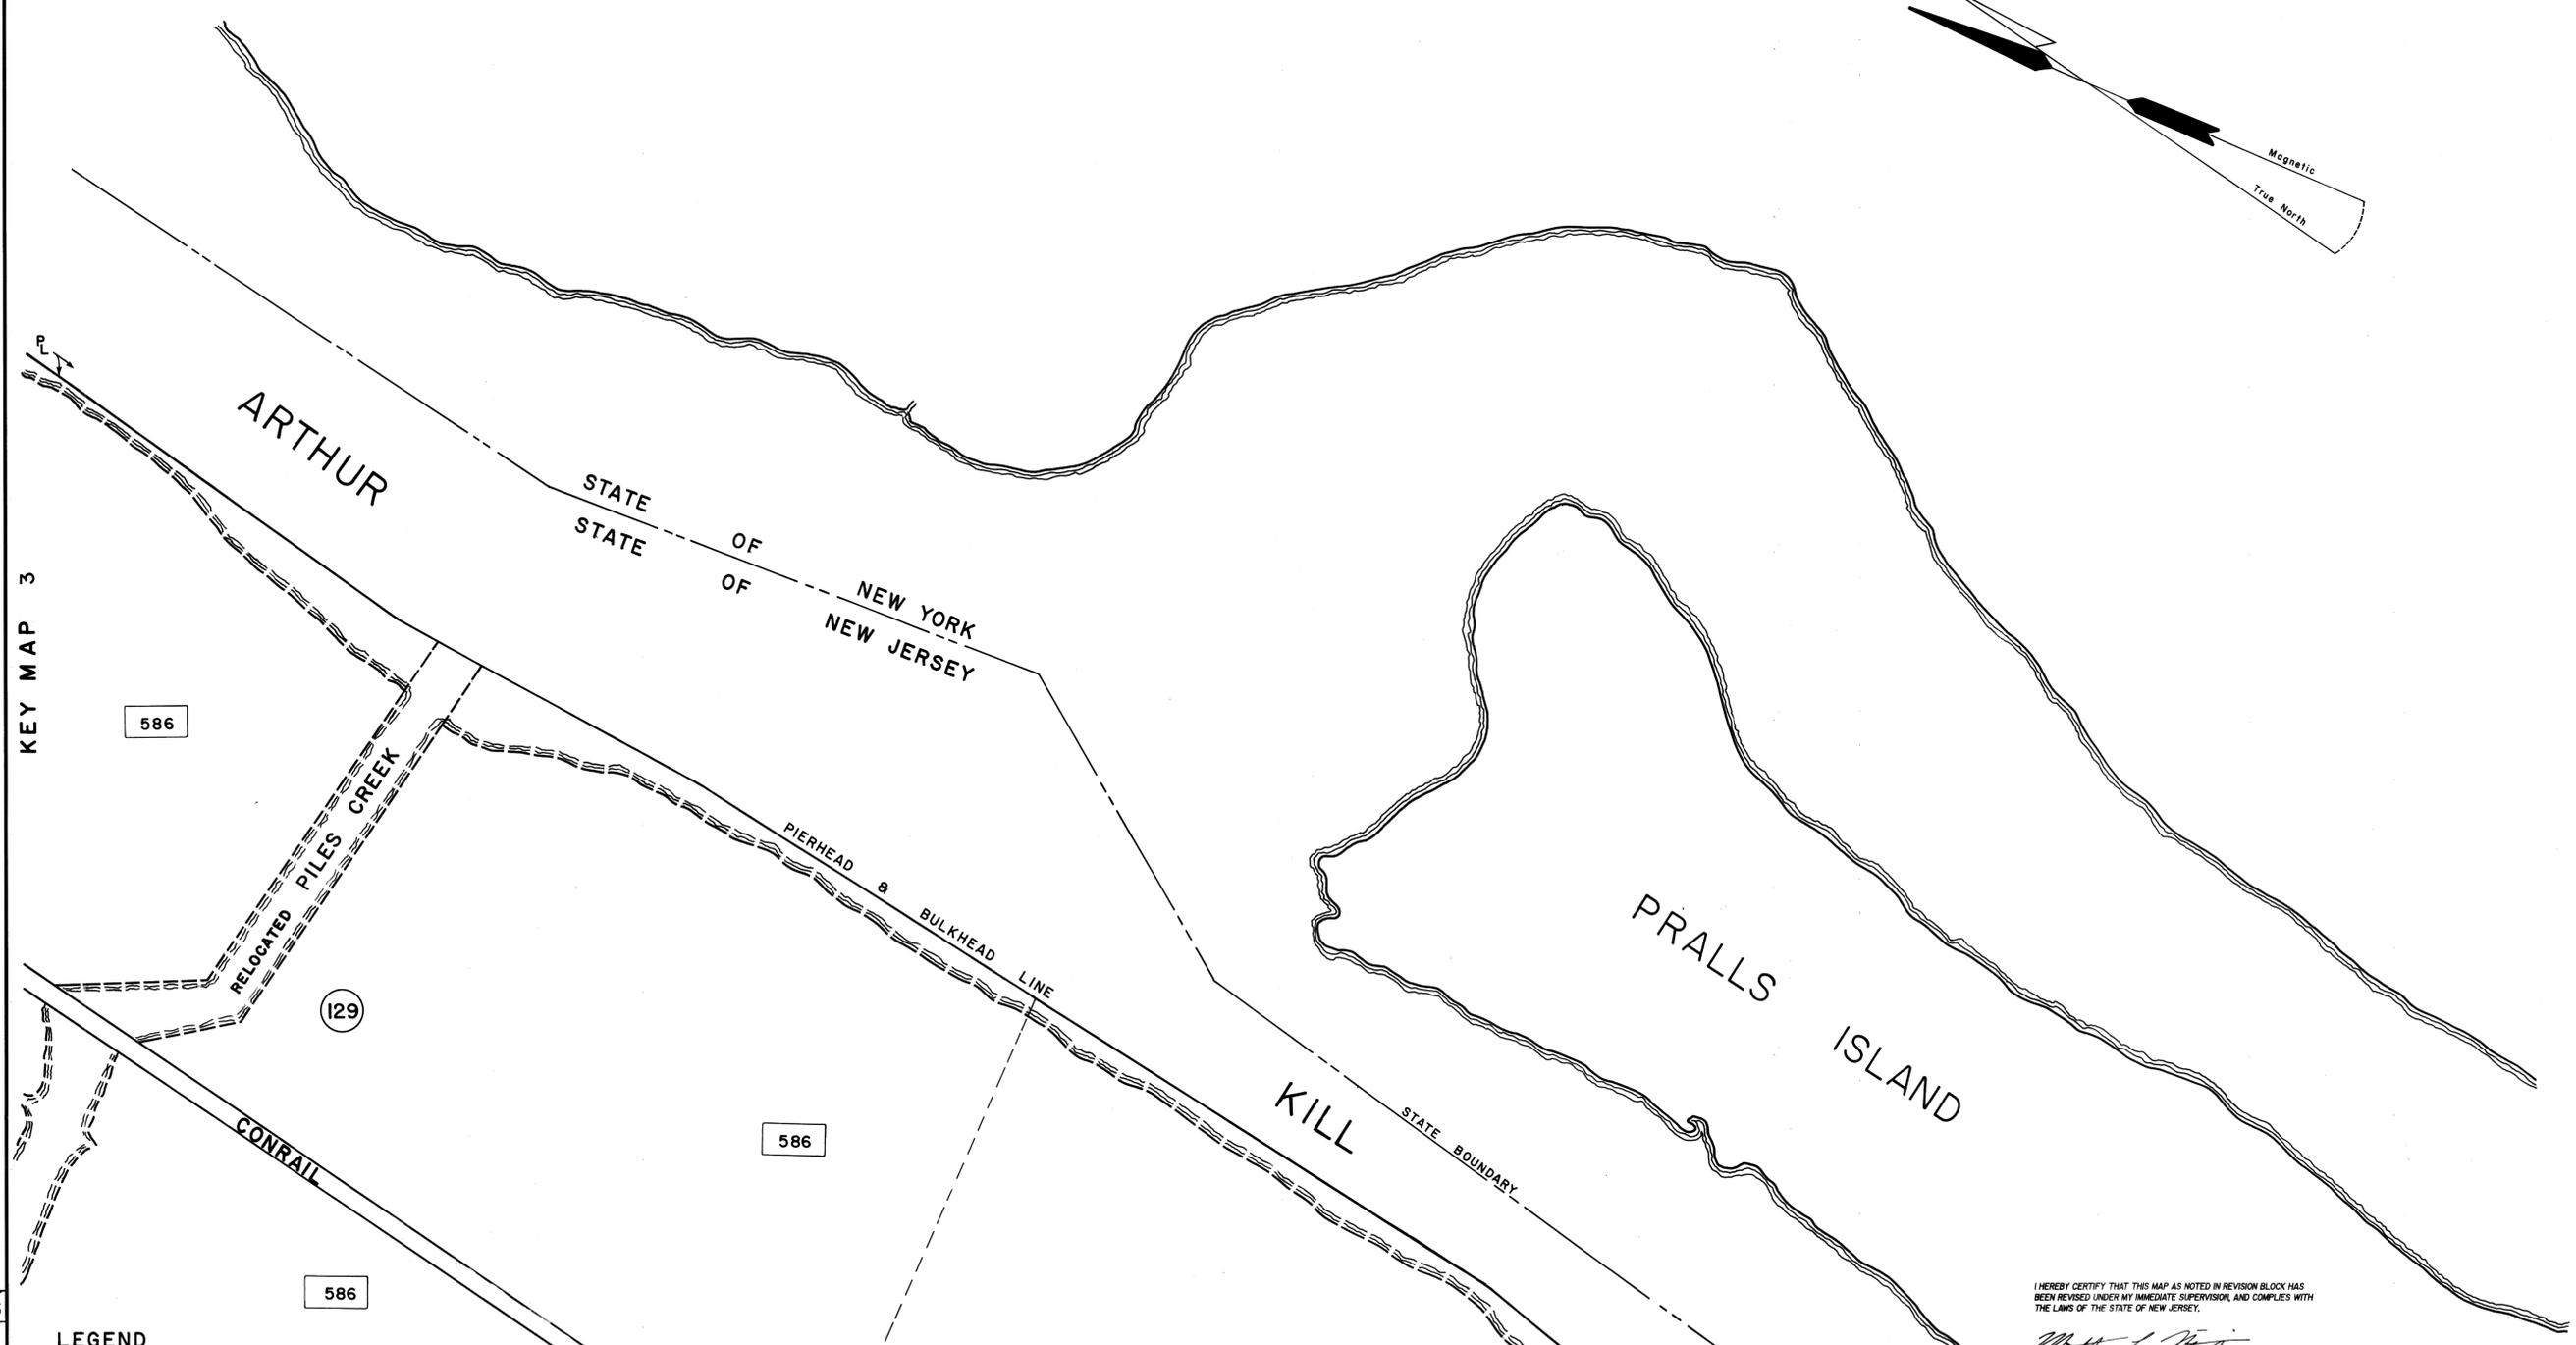


DATE	NAME	REV.
12/31/95	MATTHEW L. MARTINI L.S. 30088	1

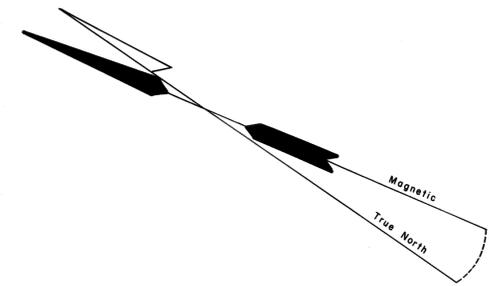

KEY MAP 3

KEY MAP 9

REV.	DATE	DESCRIPTION	BY

LEGEND
 ○ DETAIL SHEET NUMBER
 □ BLOCK NUMBER
 - - - SHEET LIMIT

I HEREBY CERTIFY THAT THIS MAP AS NOTED IN REVISION BLOCK HAS BEEN REVISED UNDER MY IMMEDIATE SUPERVISION, AND COMPLIES WITH THE LAWS OF THE STATE OF NEW JERSEY.
 MATTHEW L. MARTINI, PROFESSIONAL LAND SURVEYOR LIC. No. 30088

NEW JERSEY DEPARTMENT OF THE TREASURY
 DIVISION OF TAXATION
 PUBLIC UTILITY TAX BUREAU
 APPROVED AS A TAX MAP PURSUANT TO THE PROVISIONS OF CHAPTER 175, LAW OF 1973, AND THE REGULATIONS THEREUNDER.
 JOHN A. ZIEMIAN, L.L.C. 7-706
 DATE: JAN 16 1974 SERIAL No. 529

TAX MAP
 CITY OF LINDEN
 UNION COUNTY, NEW JERSEY
 SCALE: 1"=200' DATE: FEB. 1973
 JOHN A. ZIEMIAN - CITY ENGINEER
 THOMAS J. STRAPP - ASST. CITY ENGINEER

CERTIFIED to the City of Linden that the block & lot numbers, title blocks & sheet numbers are in accordance with Agreement dated February 13, 1973.
 Paul J. Emilius
 N.J. Lic. Land Surveyor No. 11363